

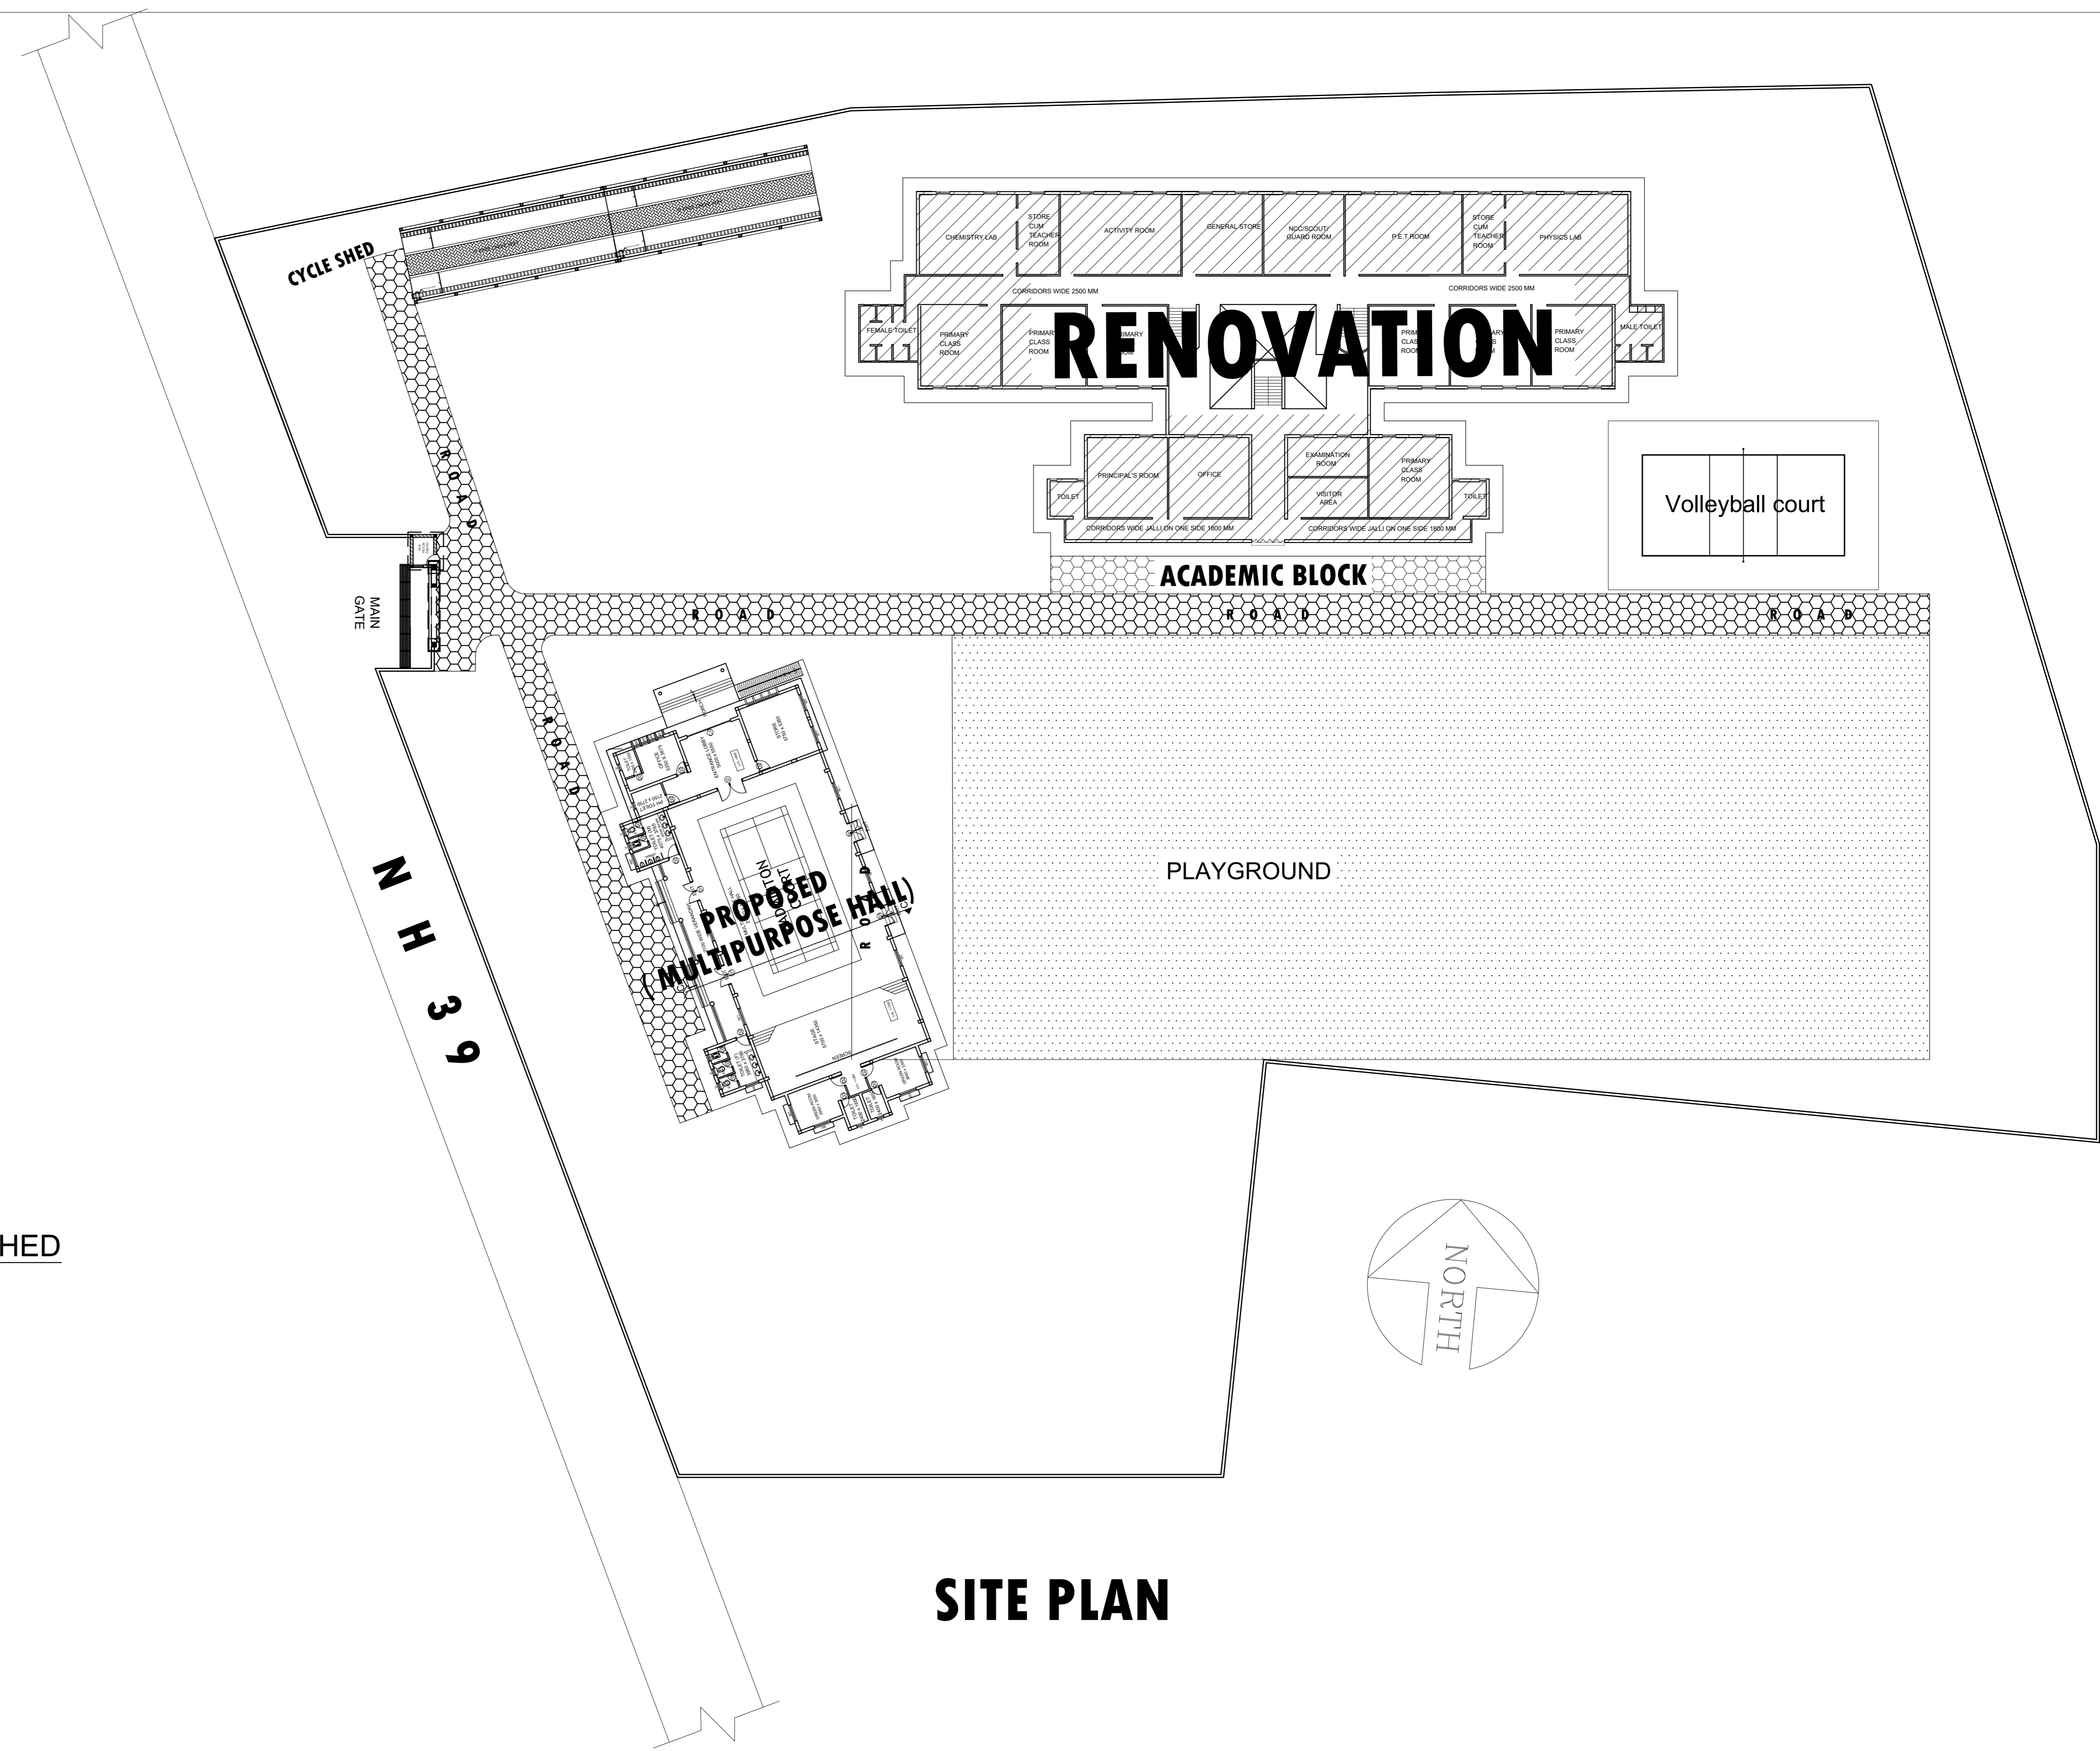
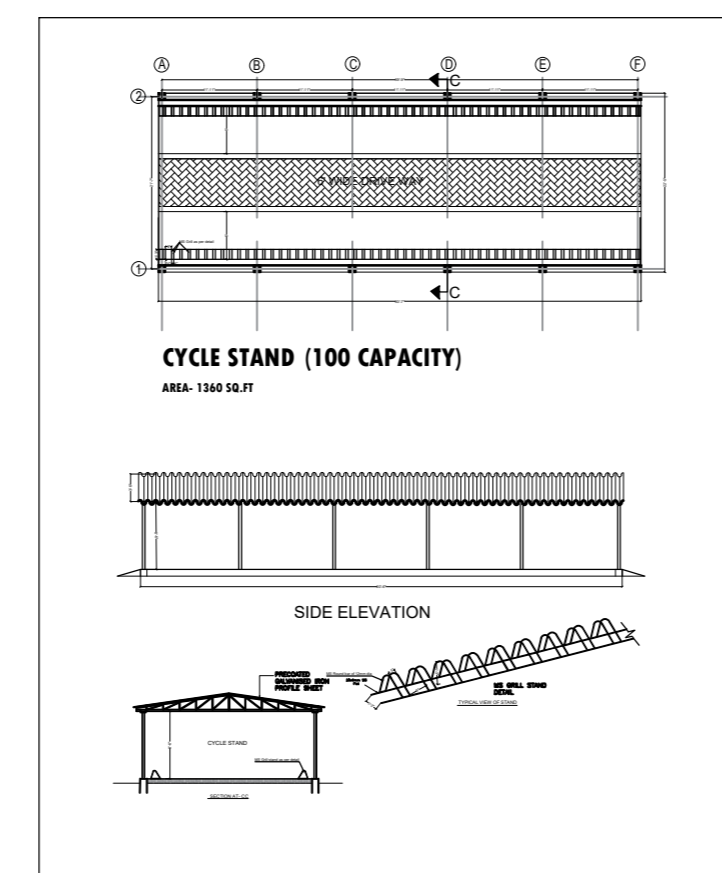
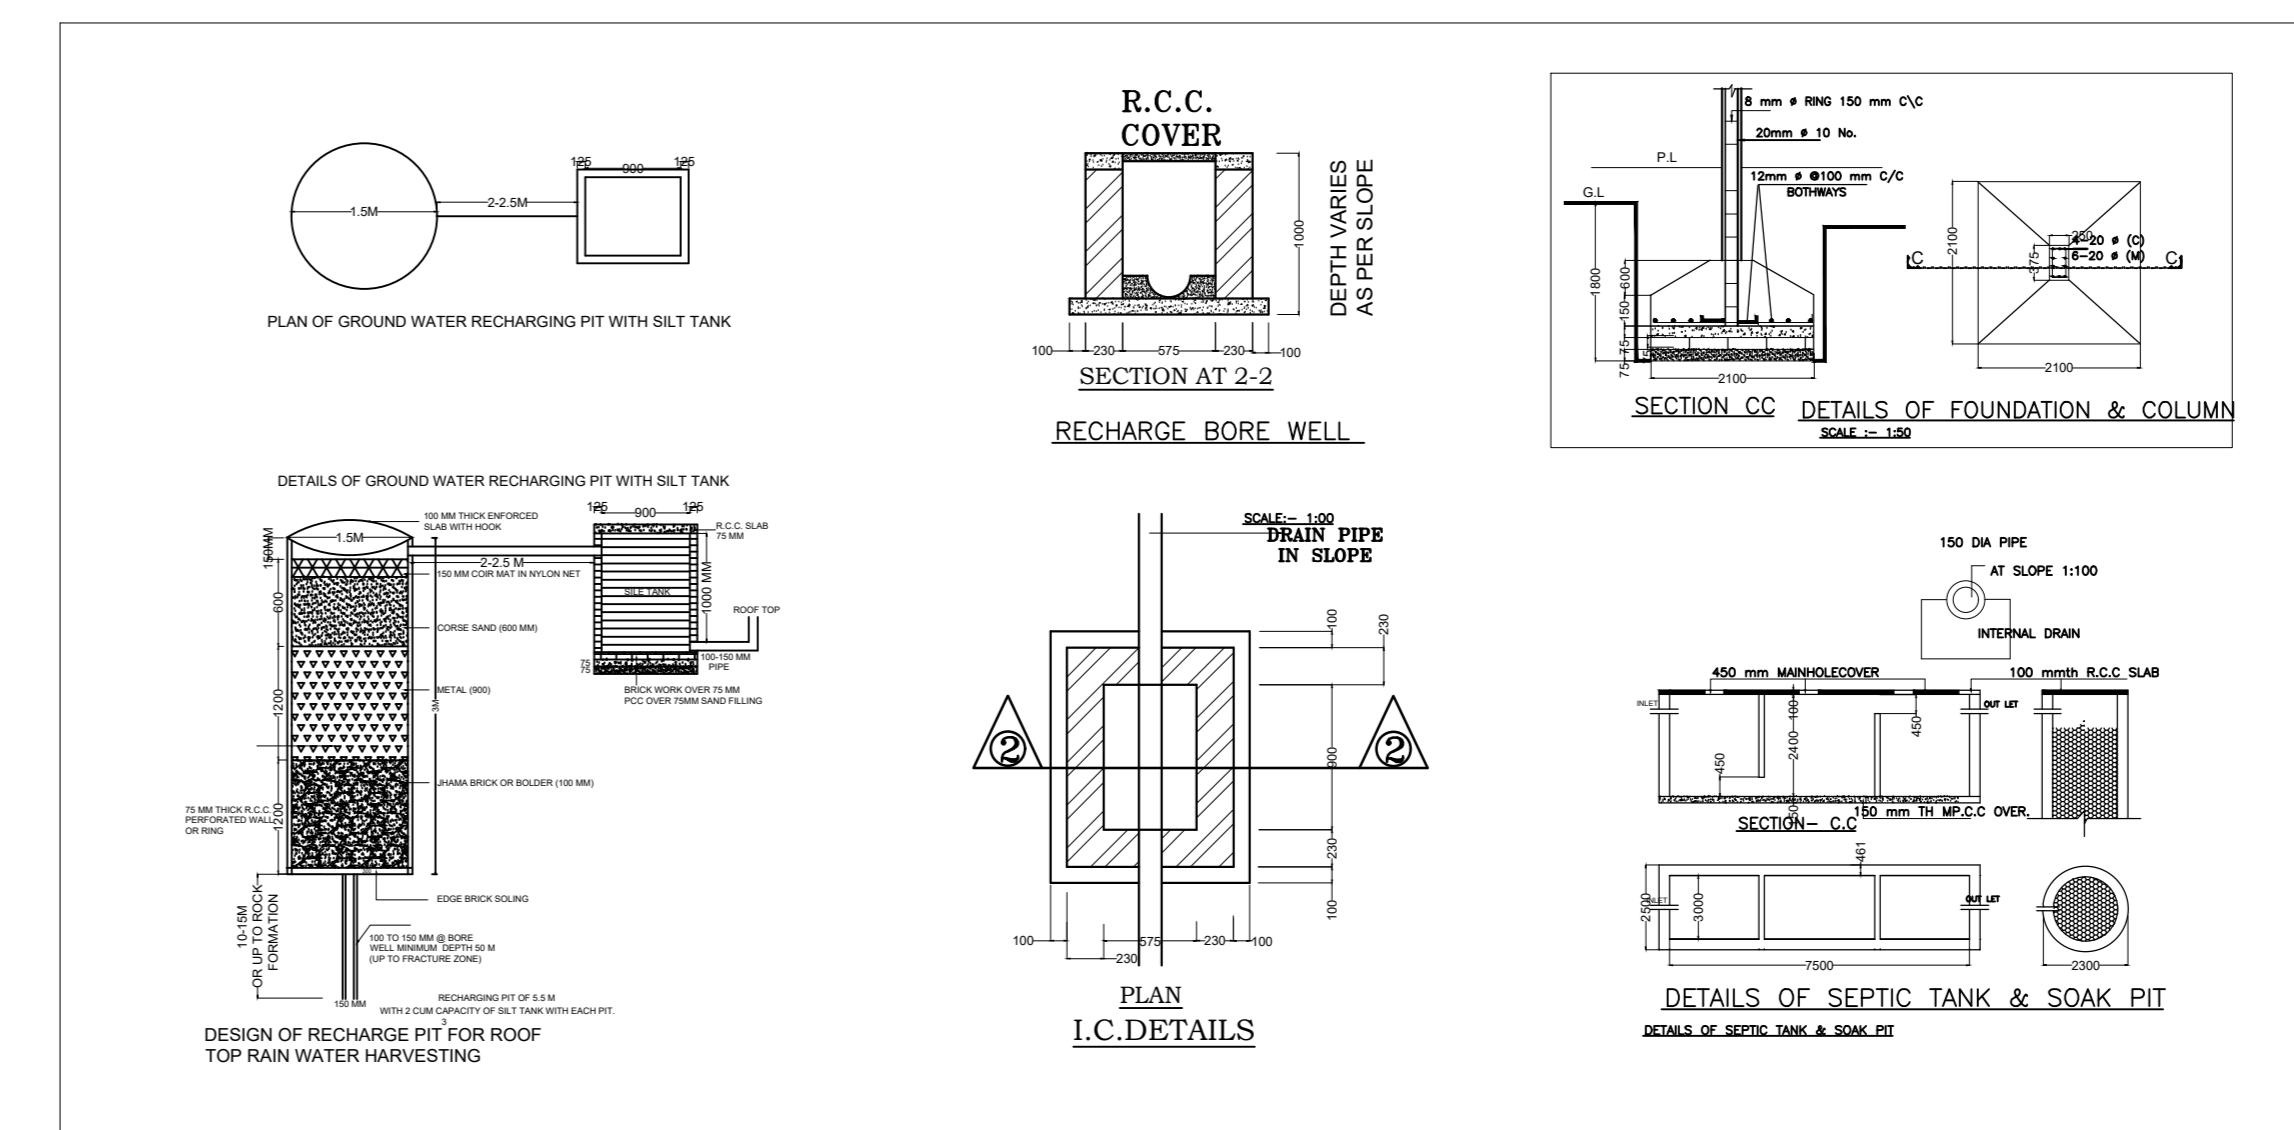


PROPOSED CYCLE SHED

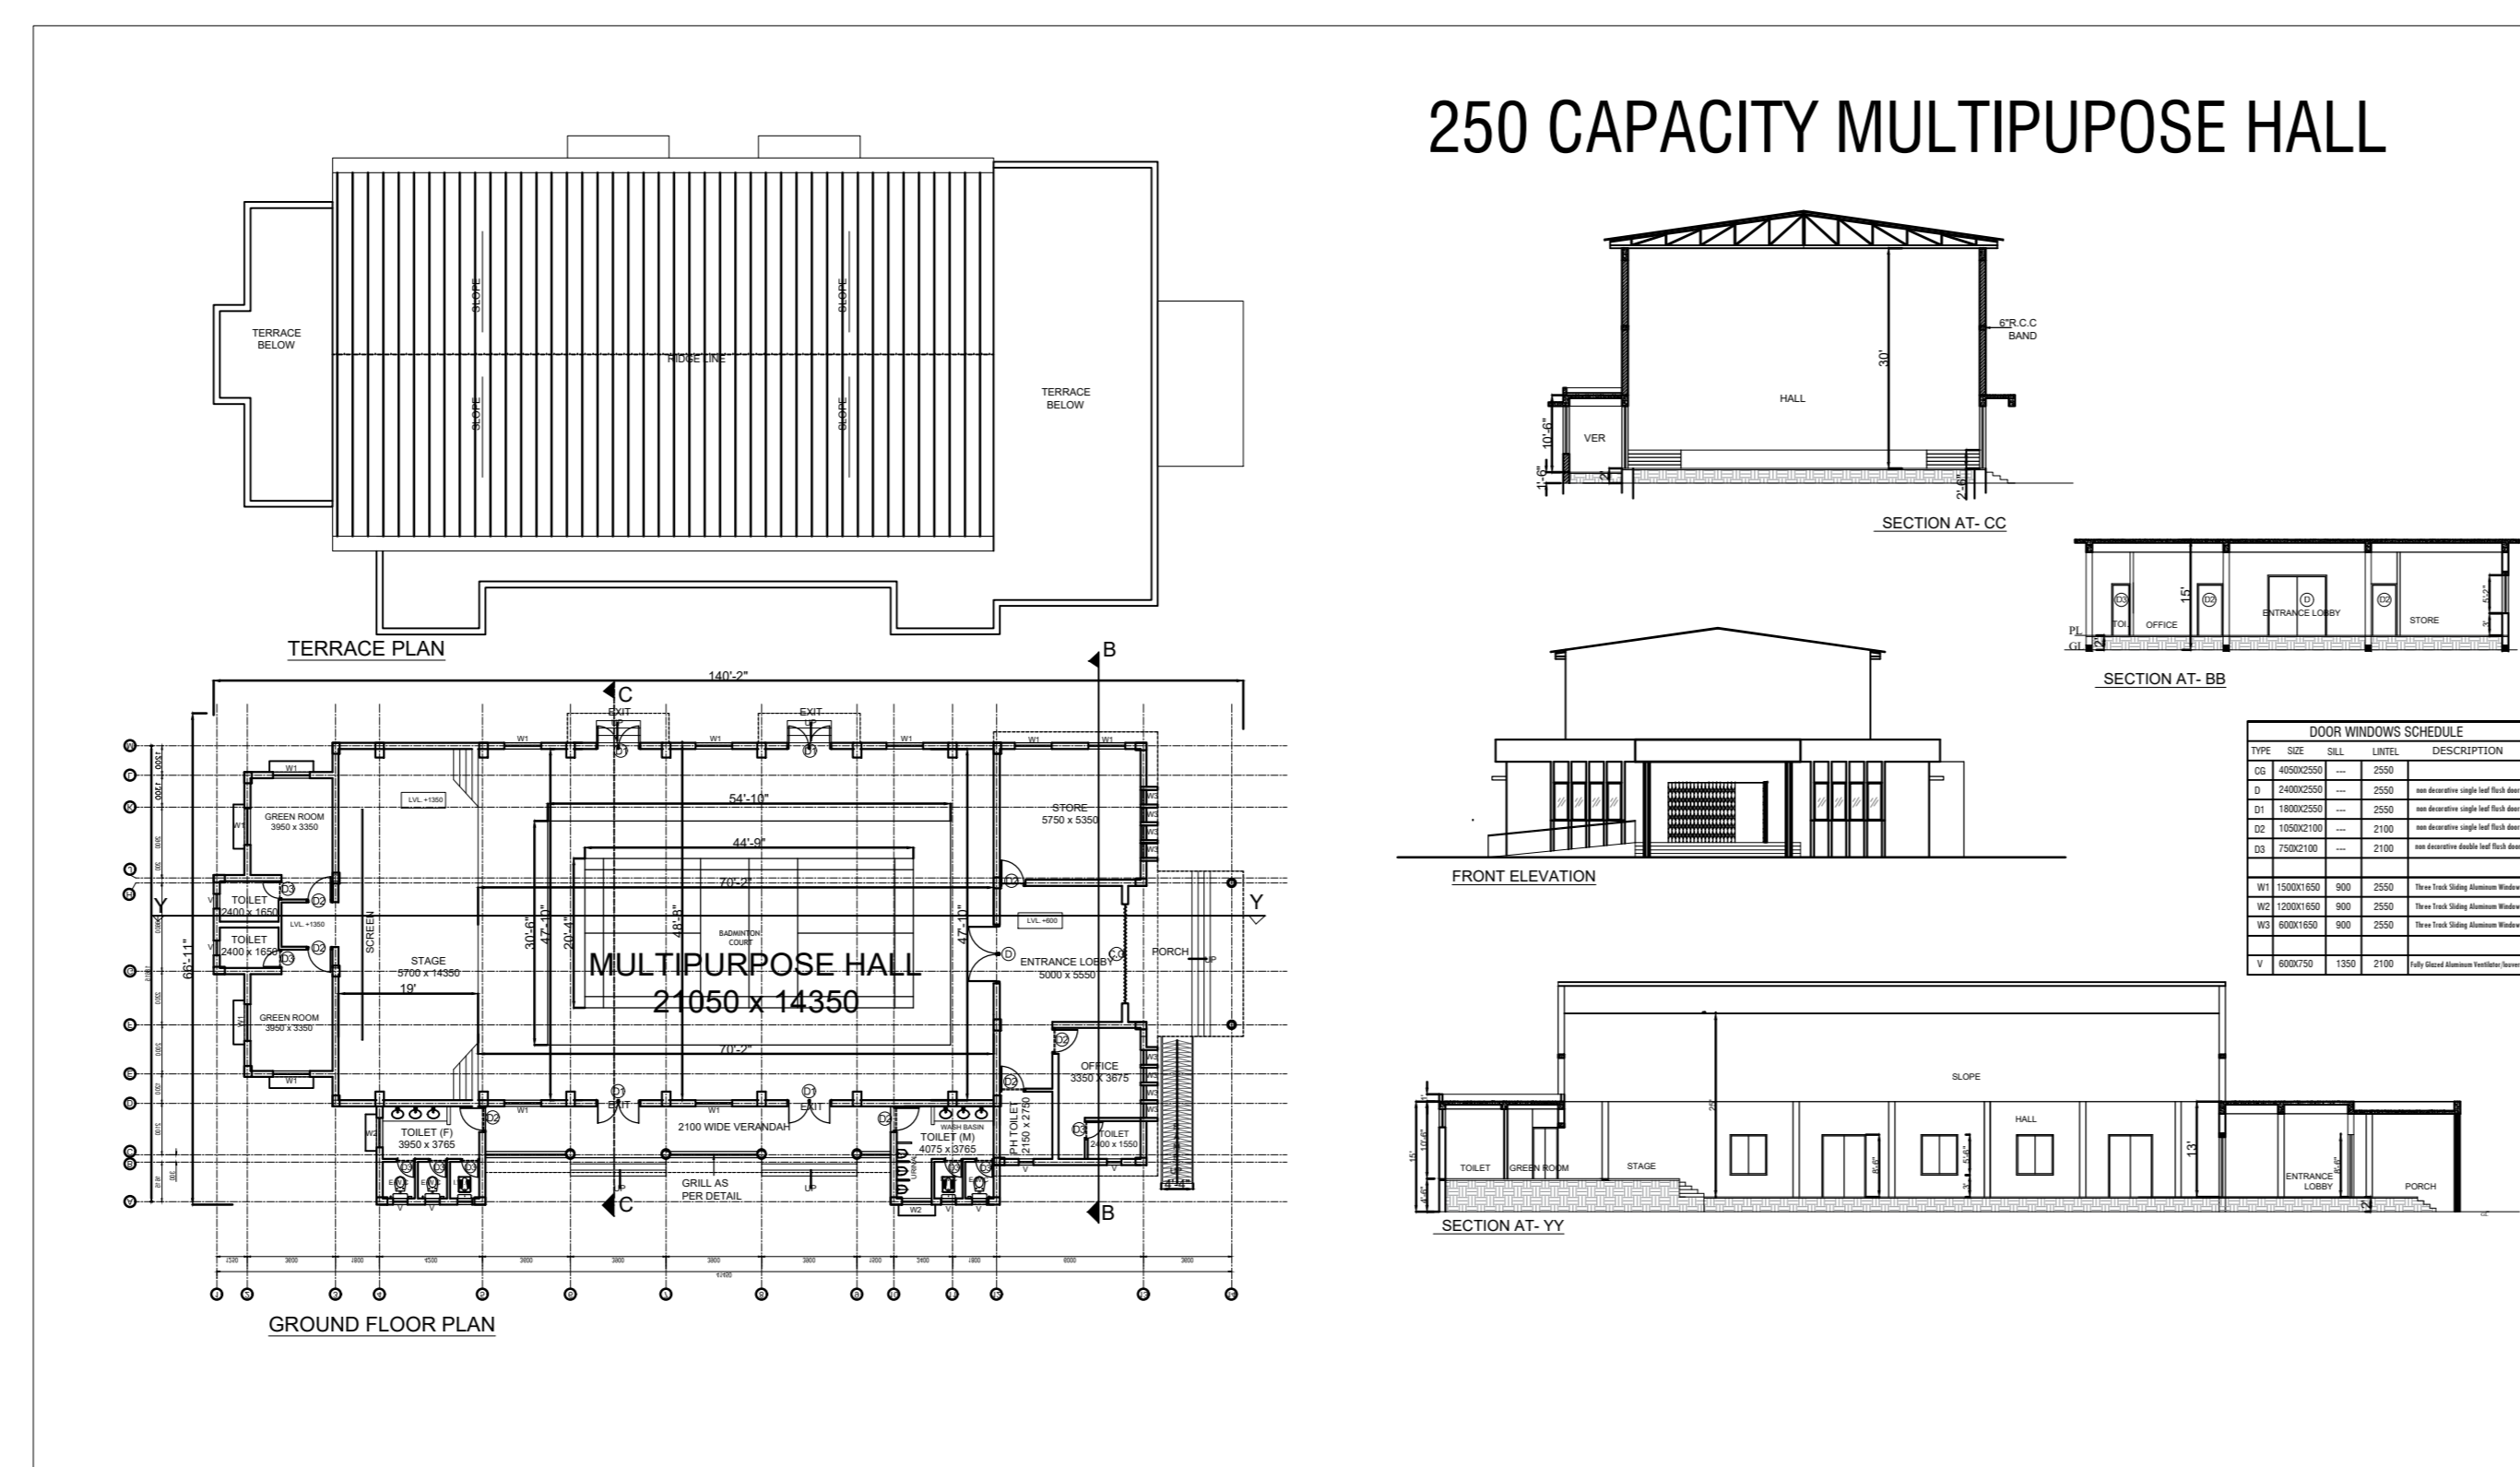

SITE PLAN

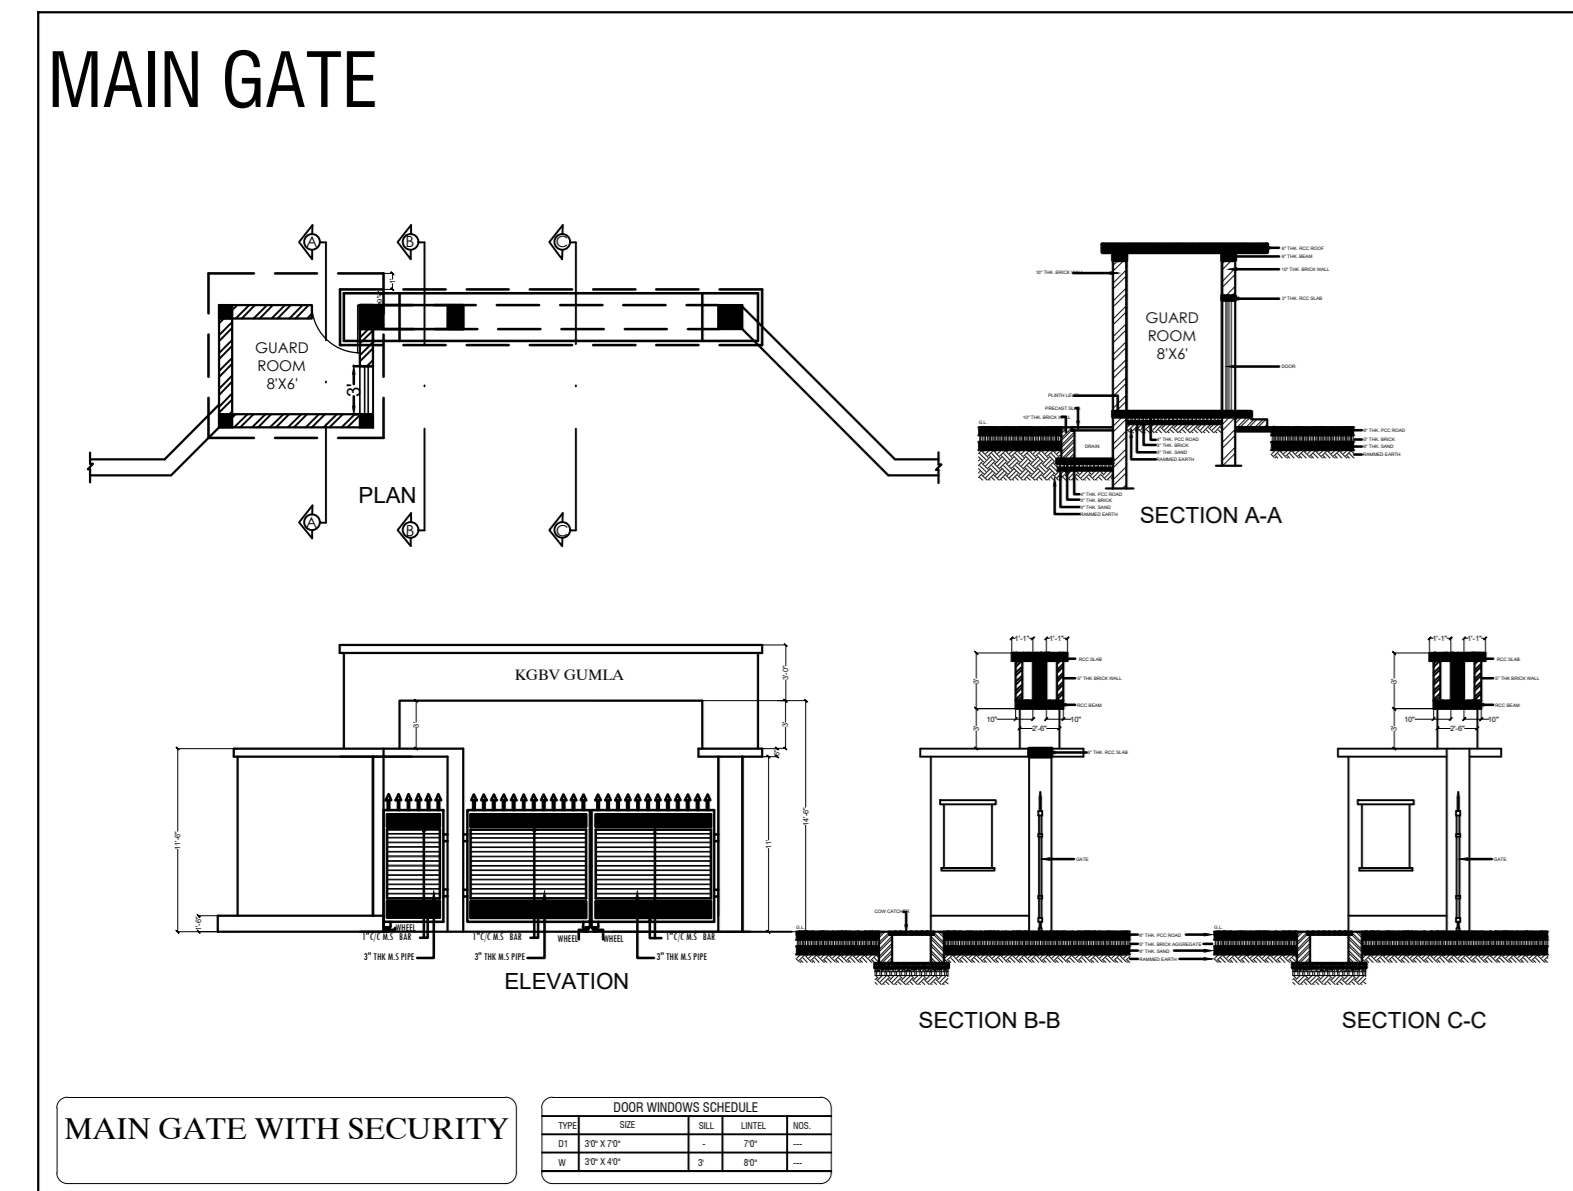

CLIENT : **JEPC**

PROJ. TITLE : **MODEL SCHOOL MANIKA, LATEHAR.**

AT MAUJA - KHATA NO. - WARD NO. - JHARKHAND.

PLOT NO. - THANA NO. - DIST- LATEHAR.

AREA CALCULATION

PLOT AREA = 157282 SQFT (3.6 ACRE)

TOTAL BUILT UP AREA OF EXISTING MODEL SCHOOL	AREA- 35091 SQ. FT.
TOTAL BUILT UP AREA OF 250 CAPACITY MULTIPURPOSE HALL	AREA- 7380 SQ. FT.
TOTAL BUILT UP MAIN GATE	AREA- 197 SQ. FT.
TOTAL BUILT UP CYCLE SHED	AREA- 1360 SQ. FT.
TOTAL BUILT UP AREA- 44028 SQ. FT.	